


Do not scale drawings. Contractors must check and verify all dimensions and report any discrepancies to Mapply before proceeding with any work. All documents remain the property of Mapply. Unauthorized use, modification, and/or reproduction of these documents is prohibited without written permission. The material contained herein reflects the Consultants best judgement in light of the information available at the time of preparation. Any use which a third party makes of the documents, or any reliance on or decisions to be made based on them are the responsibility of such third parties. The Consultant accepts no responsibility for damages, if any, suffered by any third party as a result of decisions made or actions based on the documents.

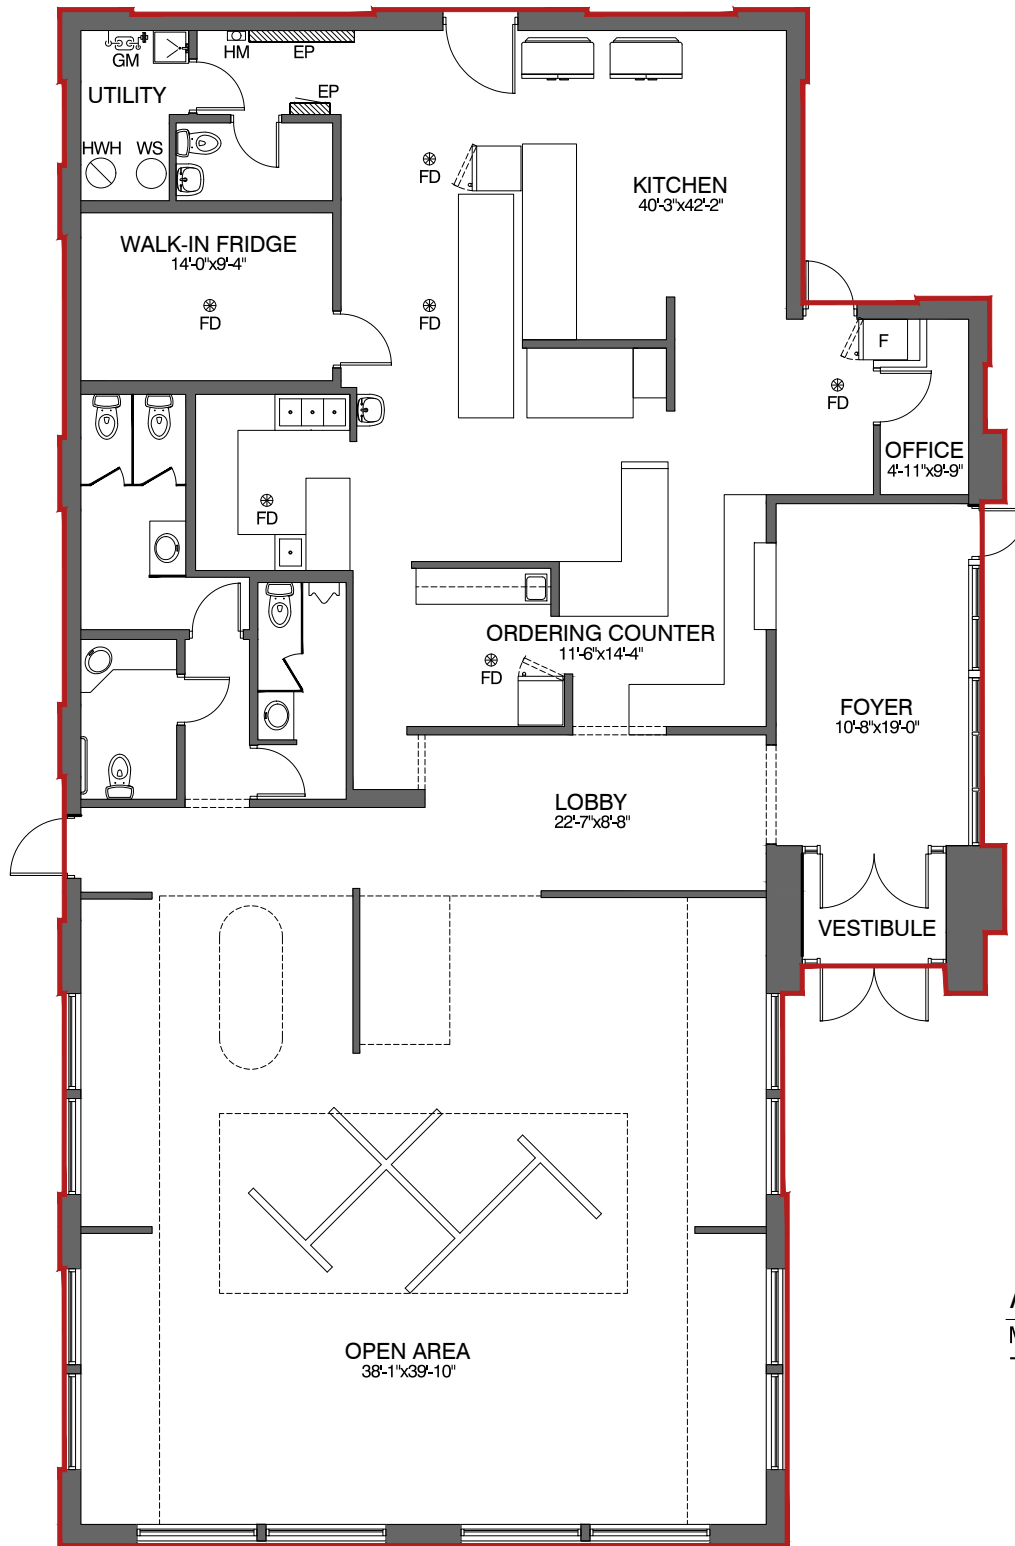


### Area Schedule (sq.ft.)

Main Floor Plan	3860
Total Gross Floor Area	3860


[CLICK TO TOUR](#)



Do not scale drawings. Contractors must check and verify all dimensions and report any discrepancies to Mapply before proceeding with any work. All documents remain the property of Mapply. Unauthorized use, modification, and/or reproduction of these documents is prohibited without written permission. The material contained herein reflects the Consultants best judgement in light of the information available at the time of preparation. Any use which a third party makes of the documents, or any reliance on or decisions to be made based on them are the responsibility of such third parties. The Consultant accepts no responsibility for damages, if any, suffered by any third party as a result of decisions made or actions based on the documents.

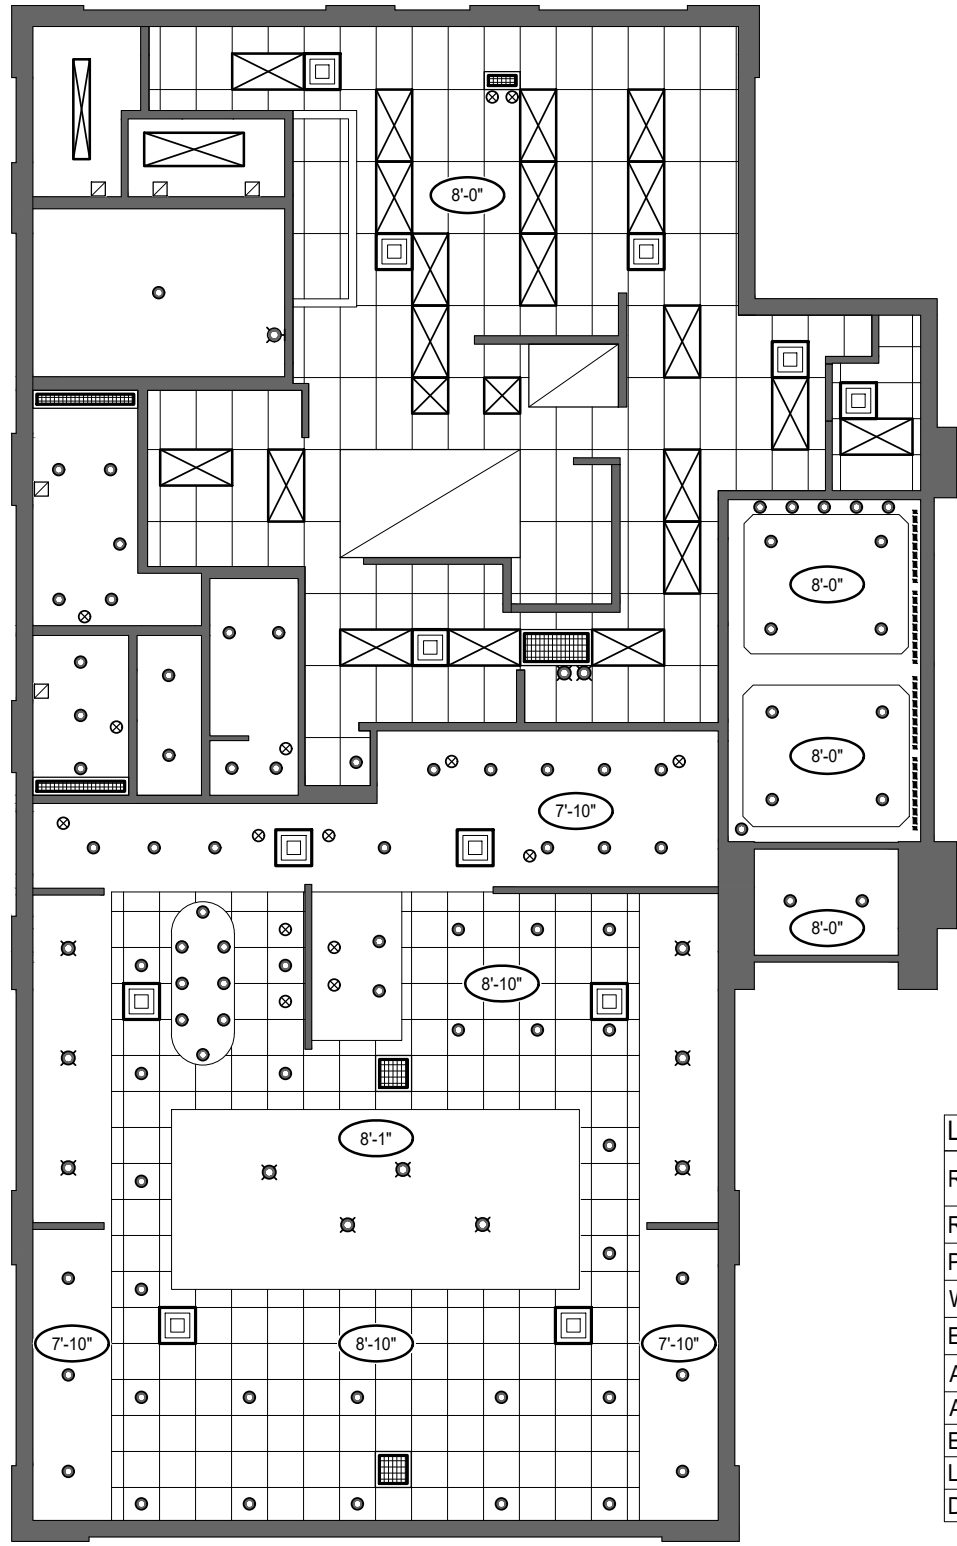

LEGEND	
RECESSED FLUORESCENT LIGHT FIX.	⊠
RECESSED LIGHT	○
PENDANT LIGHT FIXTURE	⊗
WALL LIGHT FIXTURE	⊙
EMERGENCY LIGHT	⊗
AIR DIFFUSER	⊠
AIR GRILLE	⊠
EXHAUST/TRANSFER FAN	⊠
LINEAR AIR DIFFUSER	-----
DENOTES CEILING HEIGHT	xxx

 

Project No.: 393.23.1  
**EXISTING CONDITIONS**

3/02"=1'-0"  
 2023-01-16  
**MAIN FLOOR RCP**

Do not scale drawings. Contractors must check and verify all dimensions and report any discrepancies to Mapply before proceeding with any work. All documents remain the property of Mapply. Unauthorized use, modification, and/or reproduction of these documents is prohibited without written permission. The material contained herein reflects the Consultants best judgement in light of the information available at the time of preparation. Any use which a third party makes of the documents, or any reliance on or decisions to be made based on them are the responsibility of such third parties. The Consultant accepts no responsibility for damages, if any, suffered by any third party as a result of decisions made or actions based on the documents.

